


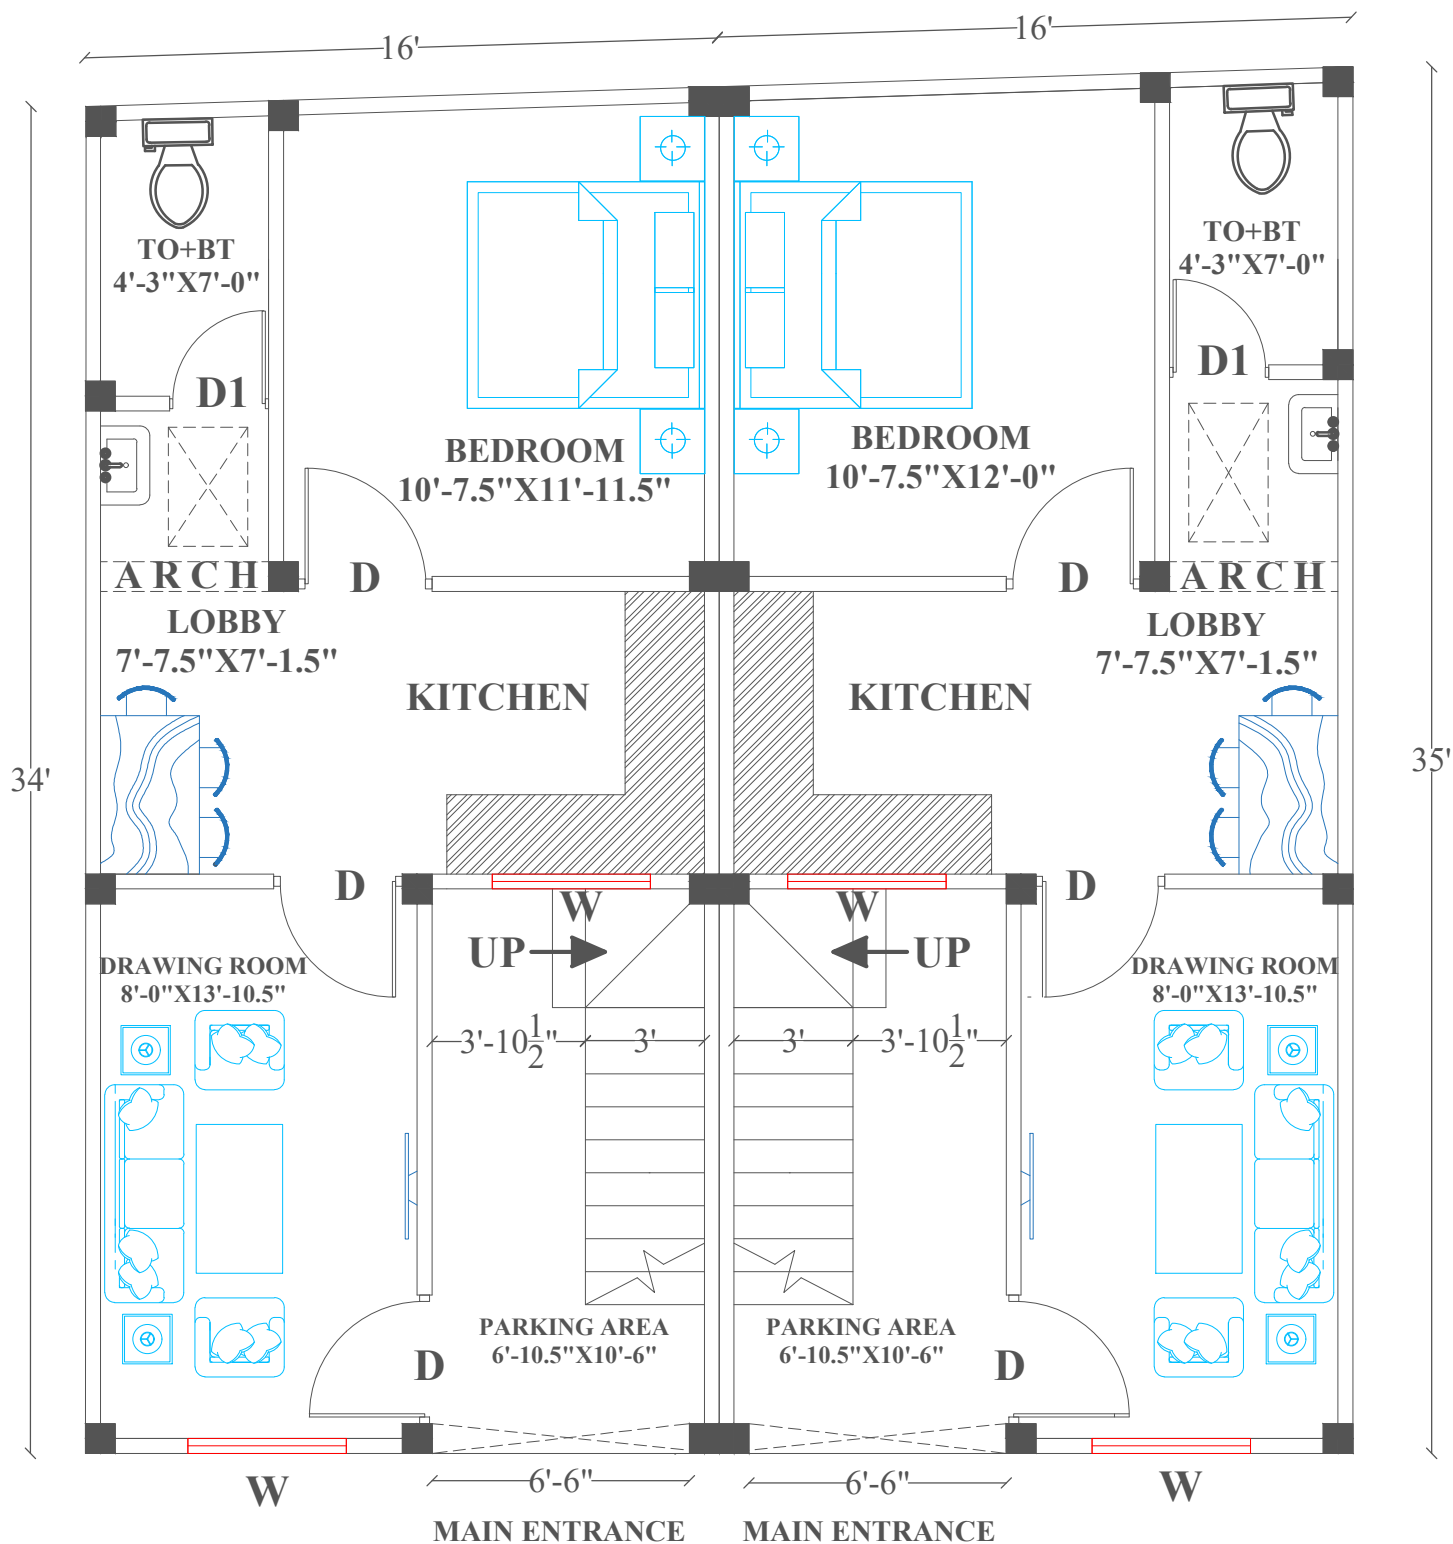

GROUND FLOOR PROPOSED HOUSE PLAN

NOTES:

1. ALL DIMENSIONS ARE IN FEET INCHES UNLESS OTHERWISE MENTIONED.
2. ONLY WRITTEN DIMENSION SHALL BE FOLLOWED.
3. GRADE OF CONCRETE SHALL BE M-30 AND GRADE OF STEEL SHALL BE Fe415.
4. LAYOUT AND ORIENTATION OF COLUMN SHALL BE AS PER ARCHITECTURAL DRAWING.

SITE PLAN

DRAWING NO.	DATE	SCALE
SI&CIPL01	8/1/2024	N.T.S

DESIGN BY

ER. MOHAMMAD AKBAR SHAIKH

ARCHITECT:

SHANKH INTERIOR & CONSTRUCTION INDIA PVT.LTD

Architecture+interiordesign+planning

ADD. 405 - B2 DLF M4 PAD, VISHNVI KHAND GOMTINAGAR, LUCKNOW.

PHONE: +91-7376649972, +91-7388631417 EMAIL: shankhinterior40@gmail.com